



# CALLE NIÑOS HEROES

SAN PEDRO TLALTIZAPAN

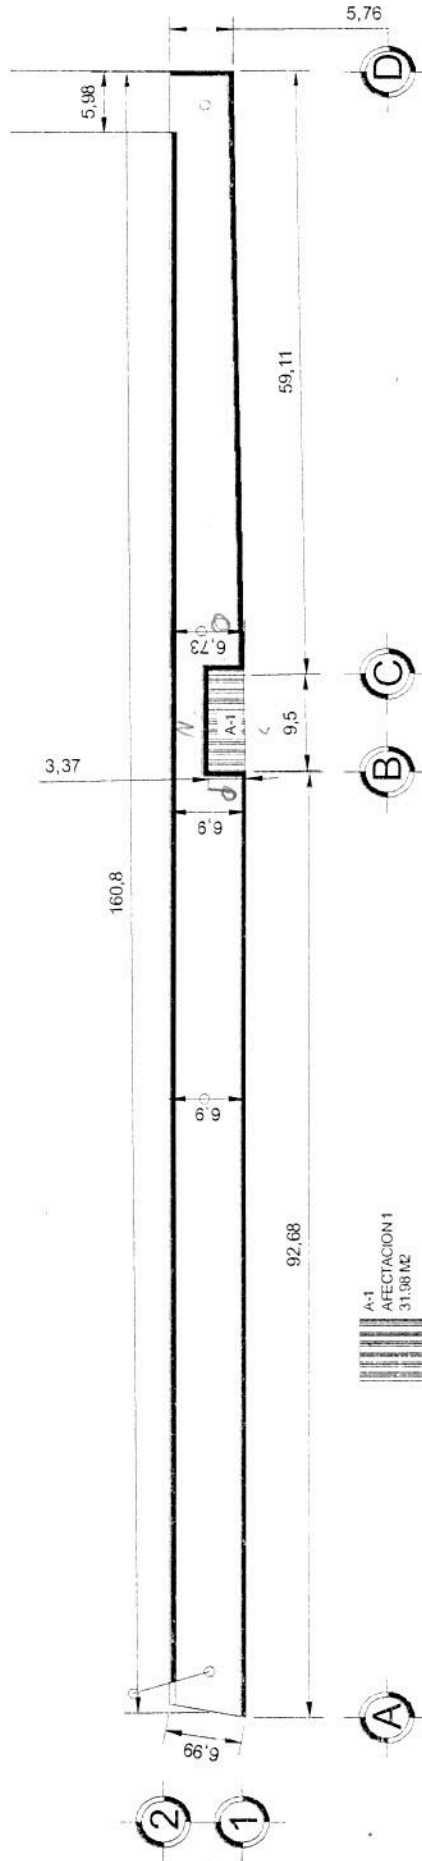

A-1  
AFECTACION1  
31.38 M2

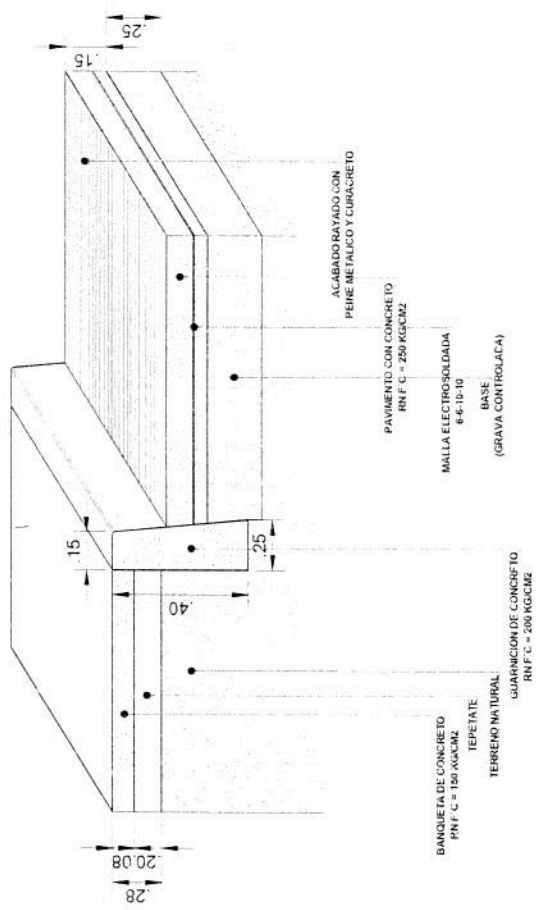

DETALLE CONSTRUCTIVO PARA PAVIMENTO Y BANQUETA

Official stamps and signatures. Includes the seal of the Government of Tlaxcala, the seal of the Municipality of San Pedro Tlaltizapan, and a signature. The text "GOBIERNO MUNICIPAL 2013 - 2015" and "RESPONSABILIDAD DESTODOS" is visible.

NORTE

# CALLE NIÑOS HEROES

SAN PEDRO TLALTIZAPAN

